



1+100 PROFIL-NR 9

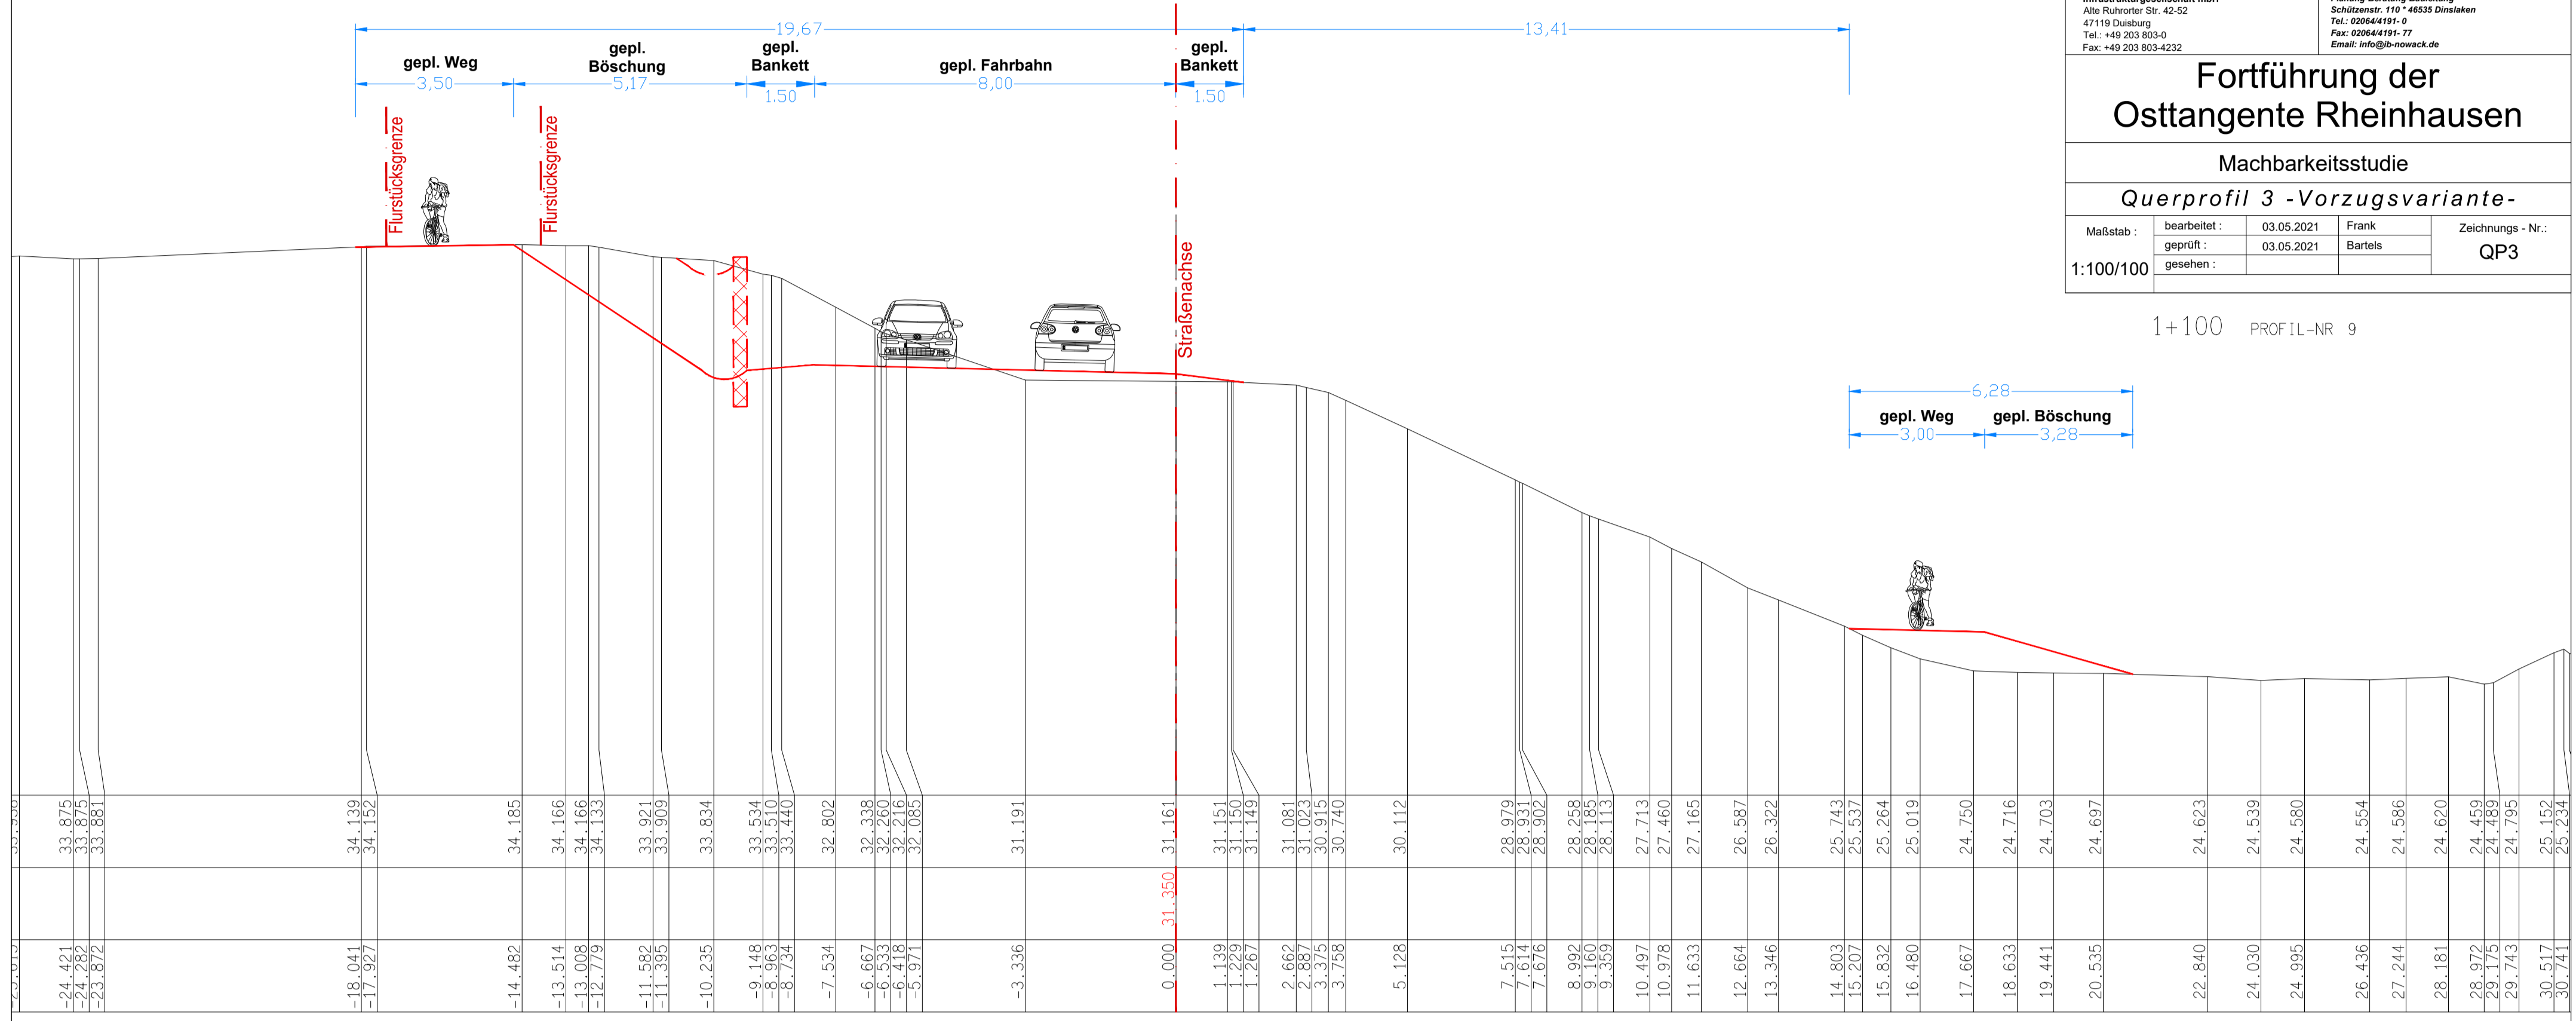

1+200 PROFIL-NR 10

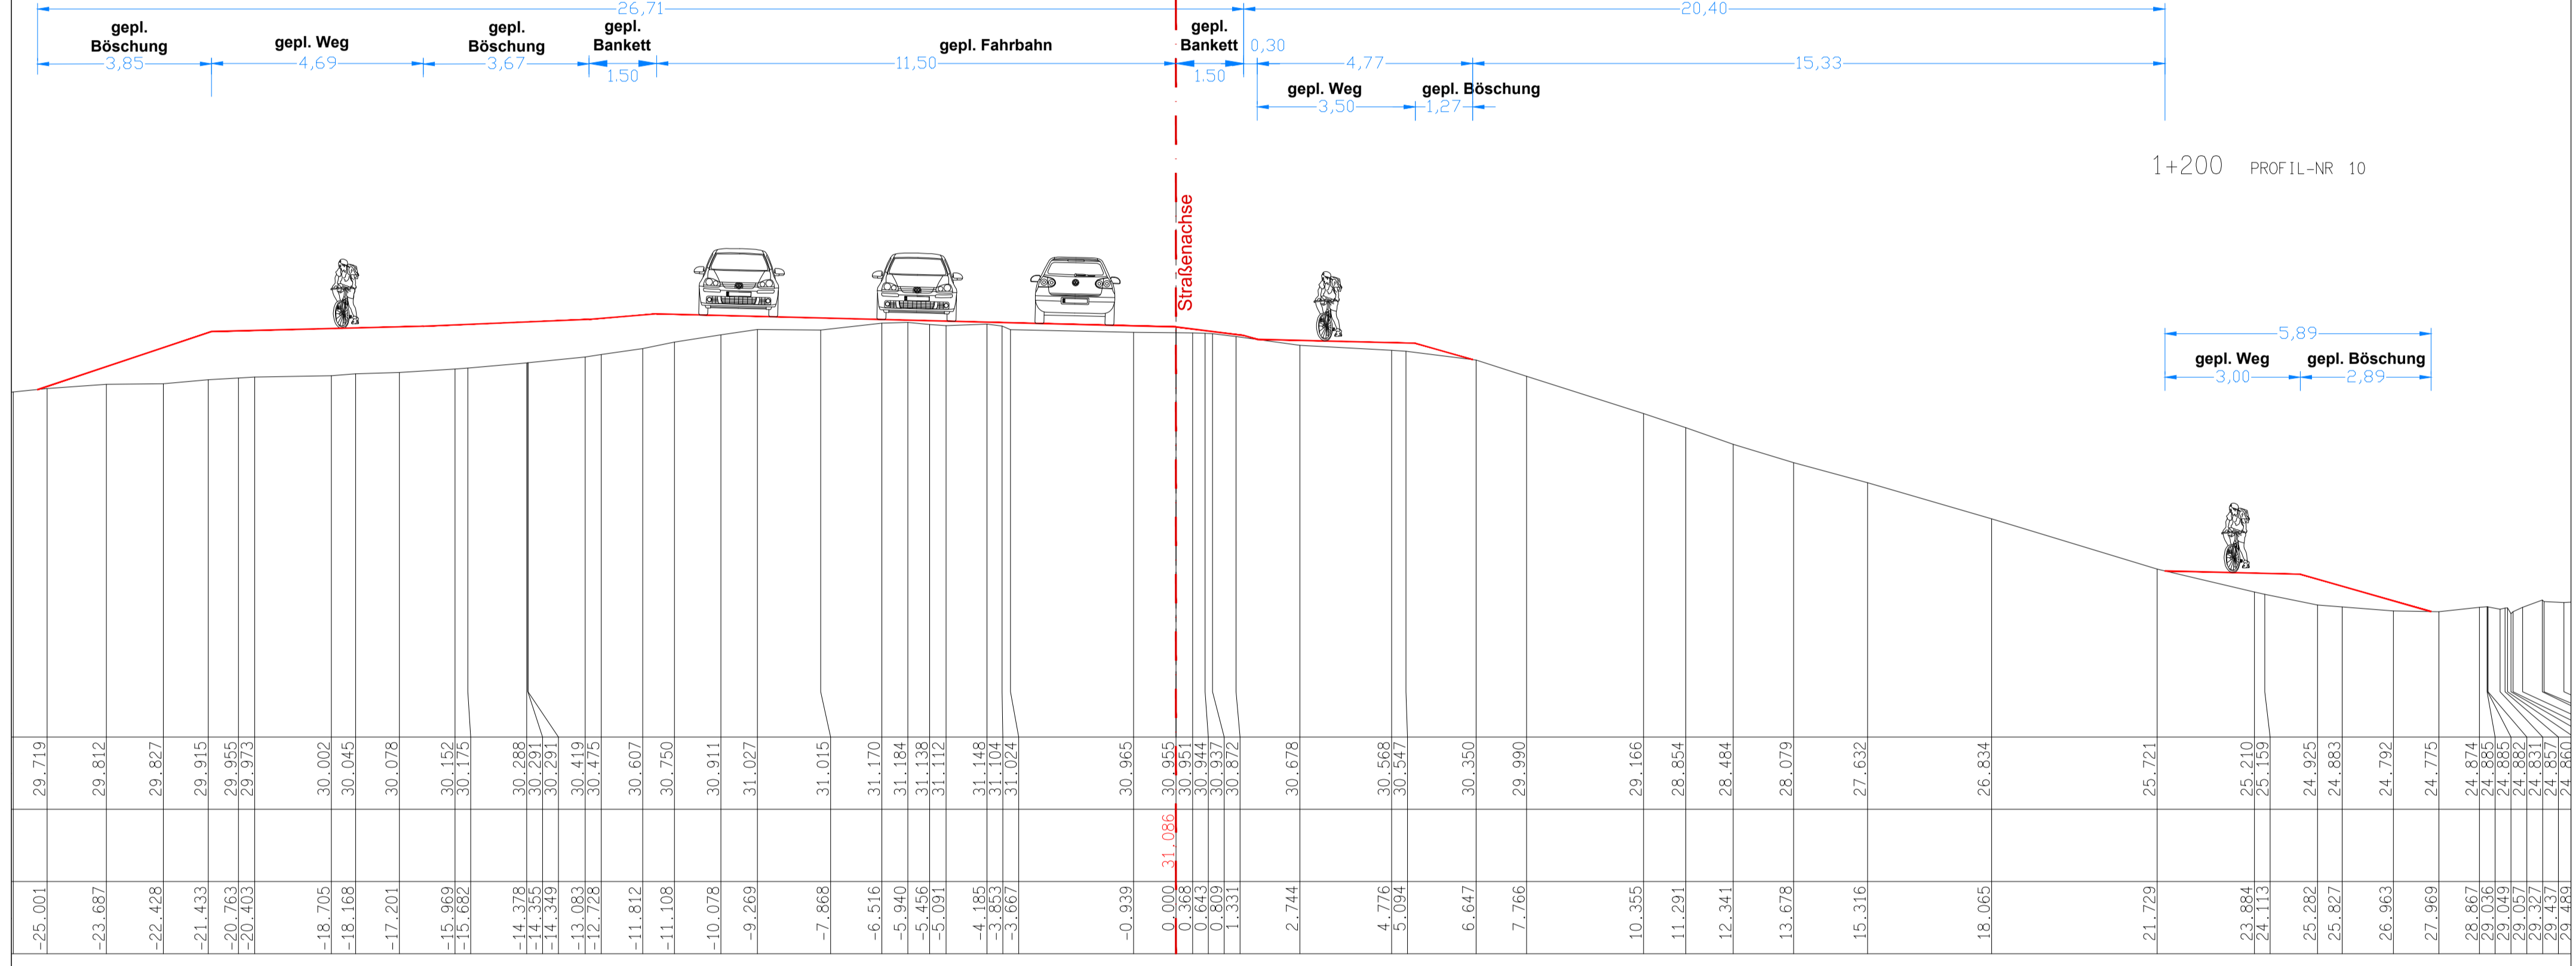

1+209.096 PROFIL-NR 15

